




PRELIMINARY
FOR DISCUSSION ONLY
SUBJECT TO REVISION

SHAGANAPPI TRAIL CORRIDOR STUDY
40 AVENUE NW TO CROWCHILD TRAIL NW
CONCEPT 'B'
HOV WITH ON-STREET PARKING AND MULTI-USE PATHS
NOVEMBER 2013 COMMUNITY CONVERSATION

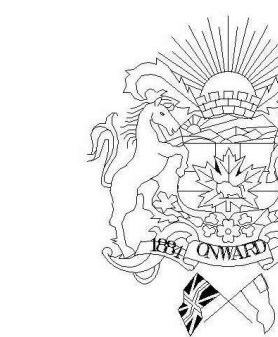

THE CITY OF
CALGARY
TRANSPORTATION PLANNING

ISL Engineering
and Land Services

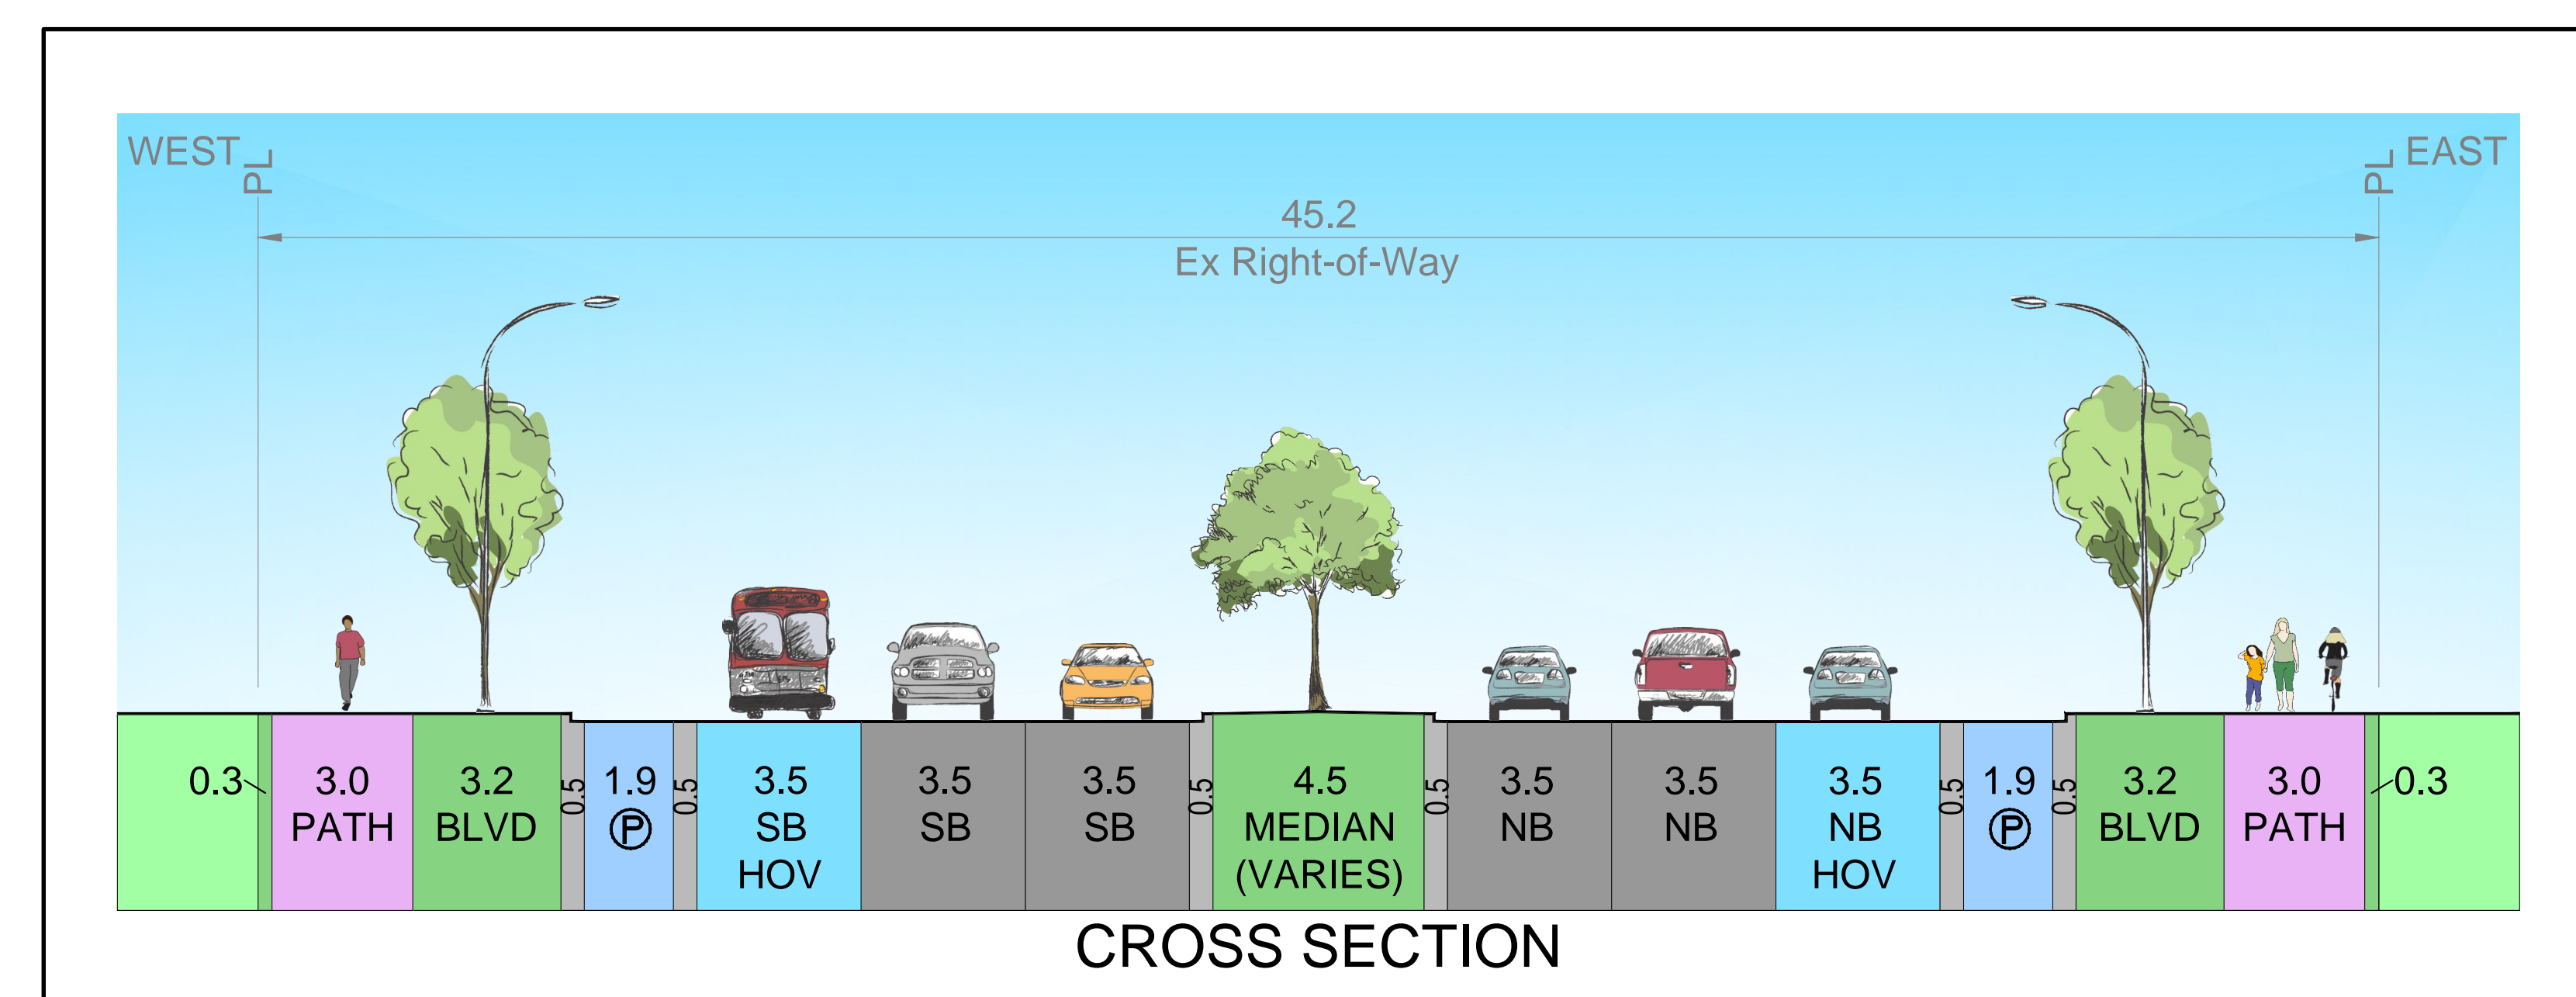 

- LEGEND:**
- DRIVEWAY TO BE RELOCATED
 - PHYSICALLY IMPACTED PROPERTY
 - FRONTAGE ROAD REMOVED
 - CLOSURE
- SCALE:** HORIZ 0 10 20 30 40m
1:1000

Parameter	Condition
Lane arrangement and widths	2 general purpose (3.5 m) + 1 HOV (3.5 m) + parallel parking on Shaganappi Trail (1.9 m)
Frontage road (Voyageur Drive)	No (44)
Driveway to be relocated	9
Commercial accesses closed	5
Physically impacted property	2 commercial 2 residential
Streetlight arrangement	Both sides
Pedestrian accommodation	3.0 m multi-use pathway both sides with boulevard separation
Cyclist accommodation	3.0 m multi-use pathway both sides with boulevard separation
Landscaping opportunity	Boulevards and median
Overall corridor "look"	Tree lined roadway